

**4 SECOND FLOOR PLAN**  
+27'-6" FROM GROUND LVL

**NOTES:**

**NOTE:**

THIS DRAWING IS THE PROPERTY OF CONCORDE GROUP OF COMPANIES AND CANNOT BE COPIED IN PARTIAL OR WHOLE WITHOUT THE PRIOR PERMISSION OF THE RESPECTIVE AUTHORITIES.

**NOTES:**

1. READ THIS DRAWING WITH RELEVANT STRU. DWG.
2. ALL DIMENSIONS ARE IN MILLIMETERS.
3. ANY DISCREPANCIES IN THE DRAWING SHOULD BE BROUGHT TO THE NOTICE OF THE ARCHITECT IMMEDIATELY
4. ANY DOUBTS SHOULD BE CLARIFIED BEFORE THE COMMENCEMENT OF WORK

**SCHEDULE OF OPENING**

SL NO	TYPE	SIZE	SILL HT
1	DOOR ED (GLASS)	7'0" X 8'0"	-
2	DOOR D1	2'6" X 7'0"	-
3	WINDOW W	6'0" X 4'0"	3'0"
3	WINDOW W1	3'10" X 4'0"	3'0"
4	VENTILATOR V	6'0" X 2'0"	5'0"
5	VENTILATOR V1	3'0" X 2'0"	5'0"
6	FIXED GLASS FC1	4'6" X BEAM BOTTOM	-
6	FIXED GLASS FC2	3'8" X BEAM BOTTOM	-

**LEGEND:**

GFC

**AREA STATEMENT:**

BASEMENT	: 5477.00_sft
GROUND FLOOR	: 4602.04_sft
FIRST FLOOR	: 5366.37_sft
SECOND FLOOR	: 5696.32_sft
TERRACE FLOOR	: 737.00_sft
<b>GRAND TOTAL</b>	<b>21,878.73_sft</b>

REV	DATE	AMENDMENTS	DRAWN	APPR


**ARCHITECTS AND ENGINEERS**  
**CONCORDE GROUP**  
No. 42, Rajani Towers  
27th Cross, 7th B Main Road  
Jayanagar 4th Block  
Opp. Nilgiris  
Bangalore - 560 011  
Ph. no. 51211954 & 953

**PROJECT TITLE**  
**PROJECT**  
BANASANKARI, RING ROAD  
BANGALORE

**DRAWING TITLE**  
**SECOND FLOOR PLAN**

DRAWN:	
DESIGNED:	
APPROVED:	
DRAWING:	
CHECKED:	
DATE:	14-07-06
SCALE:	1"-8'0"
REV:	04 SHEET-NO: W-04

**NORTH**

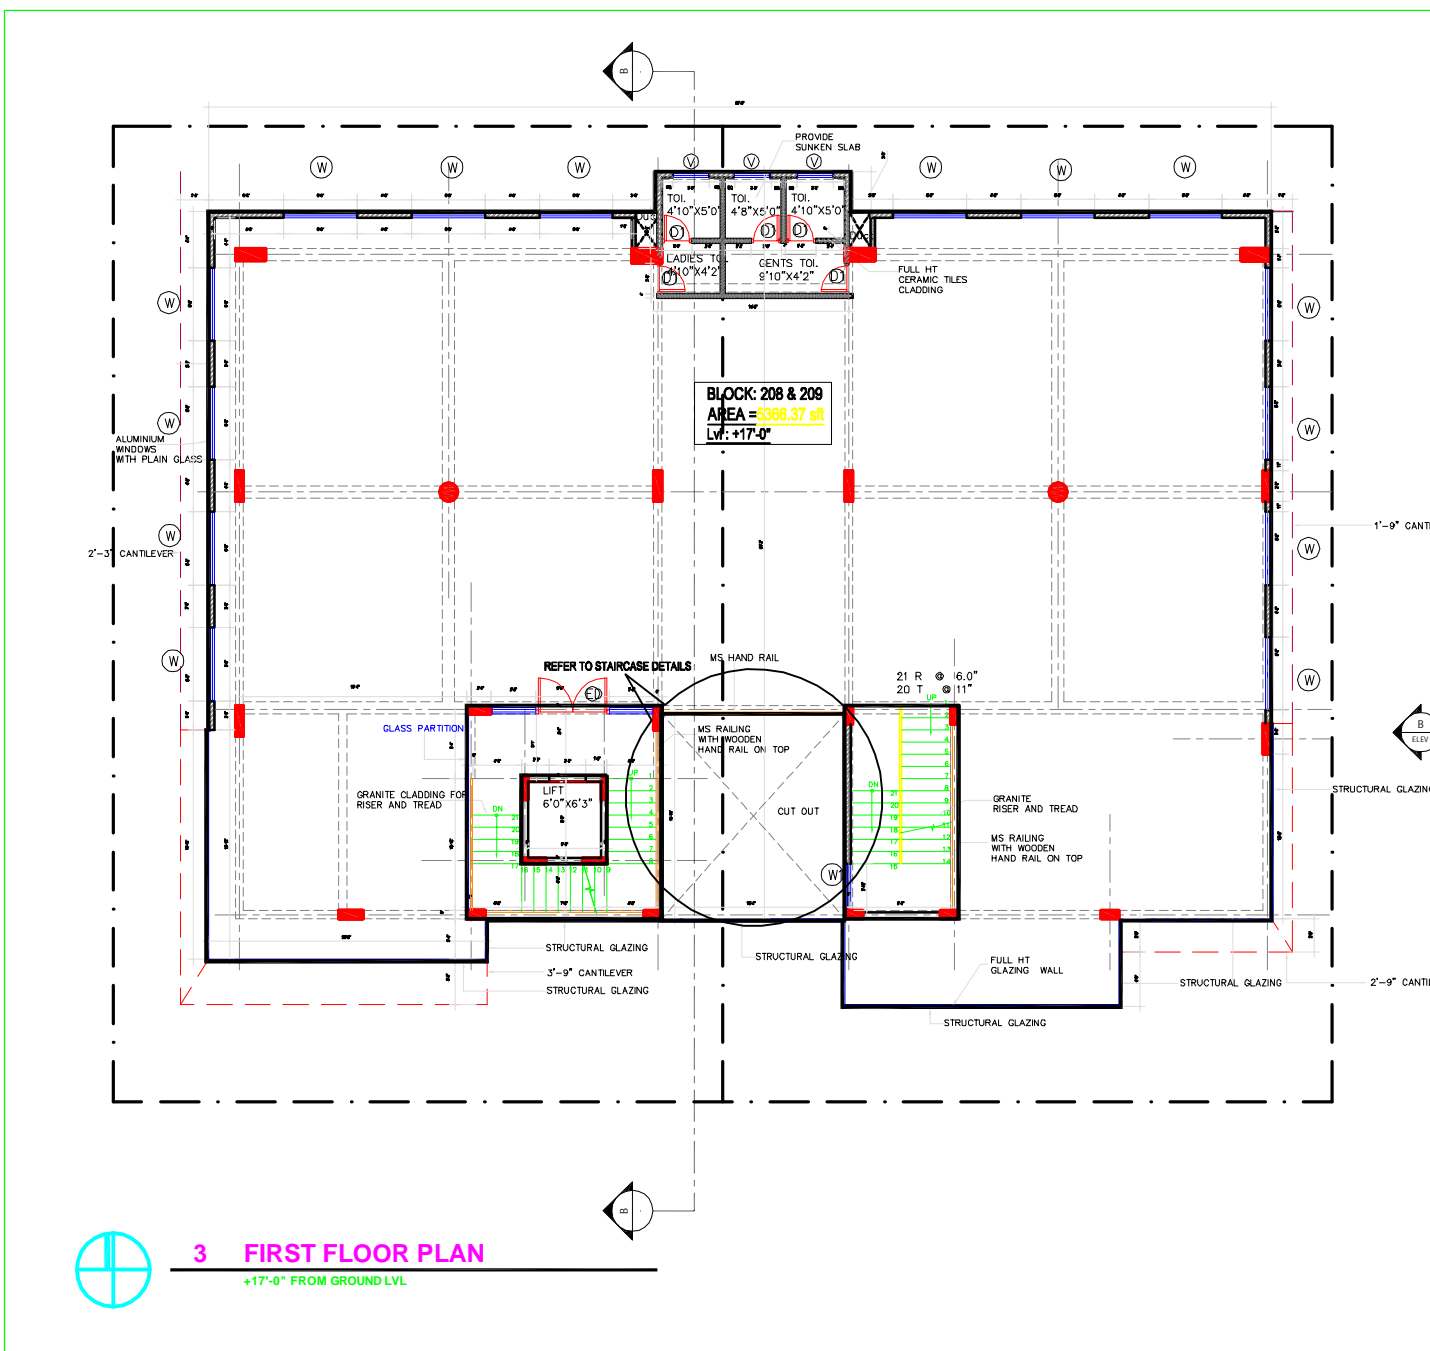

**3 FIRST FLOOR PLAN**  
+17'-0" FROM GROUND LVL

**NOTES:**

**NOTE:**

THIS DRAWING IS THE PROPERTY OF CONCORDE GROUP OF COMPANIES AND CANNOT BE COPIED IN PARTIAL OR WHOLE WITHOUT THE PRIOR PERMISSION OF THE RESPECTIVE AUTHORITIES.

**NOTES:**

1. READ THIS DRAWING WITH RELEVANT STRU. DWG.
2. ALL DIMENSIONS ARE IN MILLIMETERS.
3. ANY DISCREPANCIES IN THE DRAWING SHOULD BE BROUGHT TO THE NOTICE OF THE ARCHITECT IMMEDIATELY
4. ANY DOUBTS SHOULD BE CLARIFIED BEFORE THE COMMENCEMENT OF WORK

**SCHEDULE OF OPENING**

SL NO	TYPE	SIZE	SILL HT
1	DOOR ED (GLASS)	7'0" X 8'0"	-
2	DOOR D1	2'6" X 7'0"	-
3	WINDOW W	6'0" X 4'0"	3'0"
3	WINDOW W1	3'10" X 4'0"	3'0"
4	VENTILATOR V	6'0" X 2'0"	5'0"
5	VENTILATOR V1	3'0" X 2'0"	5'0"
6	FIXED GLASS FC1	4'6" X BEAM BOTTOM	-
6	FIXED GLASS FC2	3'8" X BEAM BOTTOM	-

**LEGEND:**

GFC

**AREA STATEMENT:**

BASEMENT	: 5477.00_sft
GROUND FLOOR	: 4602.04_sft
FIRST FLOOR	: 5366.37_sft
SECOND FLOOR	: 5696.32_sft
TERRACE FLOOR	: 737.00_sft
<b>GRAND TOTAL</b>	<b>21,878.73_sft</b>

**ARCHITECTS AND ENGINEERS**  
**CONCORDE GROUP**  
No. 42, Rajani Towers  
27th Cross, 7th B Main Road  
Jayanagar 4th Block  
Opp. Nilgiris  
Bangalore - 560 011  
Ph. no. 51211954 & 953

**PROJECT TITLE**  
**PROJECT**  
BANASANKARI, RING ROAD  
BANGALORE

**DRAWING TITLE**  
**FIRST FLOOR PLAN**

DRAWN:	
DESIGNED:	
APPROVED:	
DRAWING:	
CHECKED:	
DATE:	14-07-06
SCALE:	1"-8'0"
REV:	04 SHEET-NO: W-03

**NORTH**

